



MONTGOMERY WATSON

US EPA RECORDS CENTER REGION 5



451209

August 23, 1995

Ms. Sheri Bianchin, Remedial Project Manager
United States Environmental
Protection Agency
Region V (HSRL-6J)
77 West Jackson Boulevard
Chicago, Illinois 60604-3590

Re: Quality Assurance Project Plan/Field Sampling Plan
New Copies of Figures 4, 5 and 6
American Chemical Service, Inc. NPL Site
Griffith, Indiana


Dear Ms. Bianchin:

Please find enclosed new copies of Figures 4, 5 and 6 for the Quality Assurance Project Plan/Field Sampling Plan (QAPP/FSP). Late last week we had problems with the laser printer on these figures and were unable to have it fixed before we submitted the reports to you. There are no changes to the figures, only the print quality is better. We have enclosed five copies of the Figures for the revised QAPP/FSP and one copy for the Redlined version.

Should you have any questions, please contact me at (708) 691-5020.

Sincerely,

MONTGOMERY WATSON

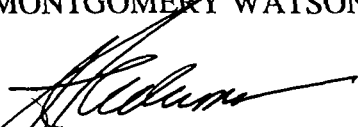

Joseph D. Adams, Jr., P.E.
Vice President

Enclosures: Revised Figures 4, 5 and 6 for the QAPP/FSP (5)
Revised Figures 4, 5 and 6 for the Redlined QAPP/FSP (1)

cc: IDEM-Revised Figures 4, 5, and 6 for the QAPP/FSP (5)
IDEM-Revised Figures 4, 5, and 6 for the Redlined QAPP/FSP (1)

DAP:PMS
J:\4077\0030\WORK_PL\VER_2\QAPP\TRNSLET2.WPD

Management Review
Other

Technical Review
Project Manager

Graphic Standards
Lead Professional

QUALITY
CONTROL

This document has been developed for a specific application and may not be used without the written approval of Montgomery Watson.

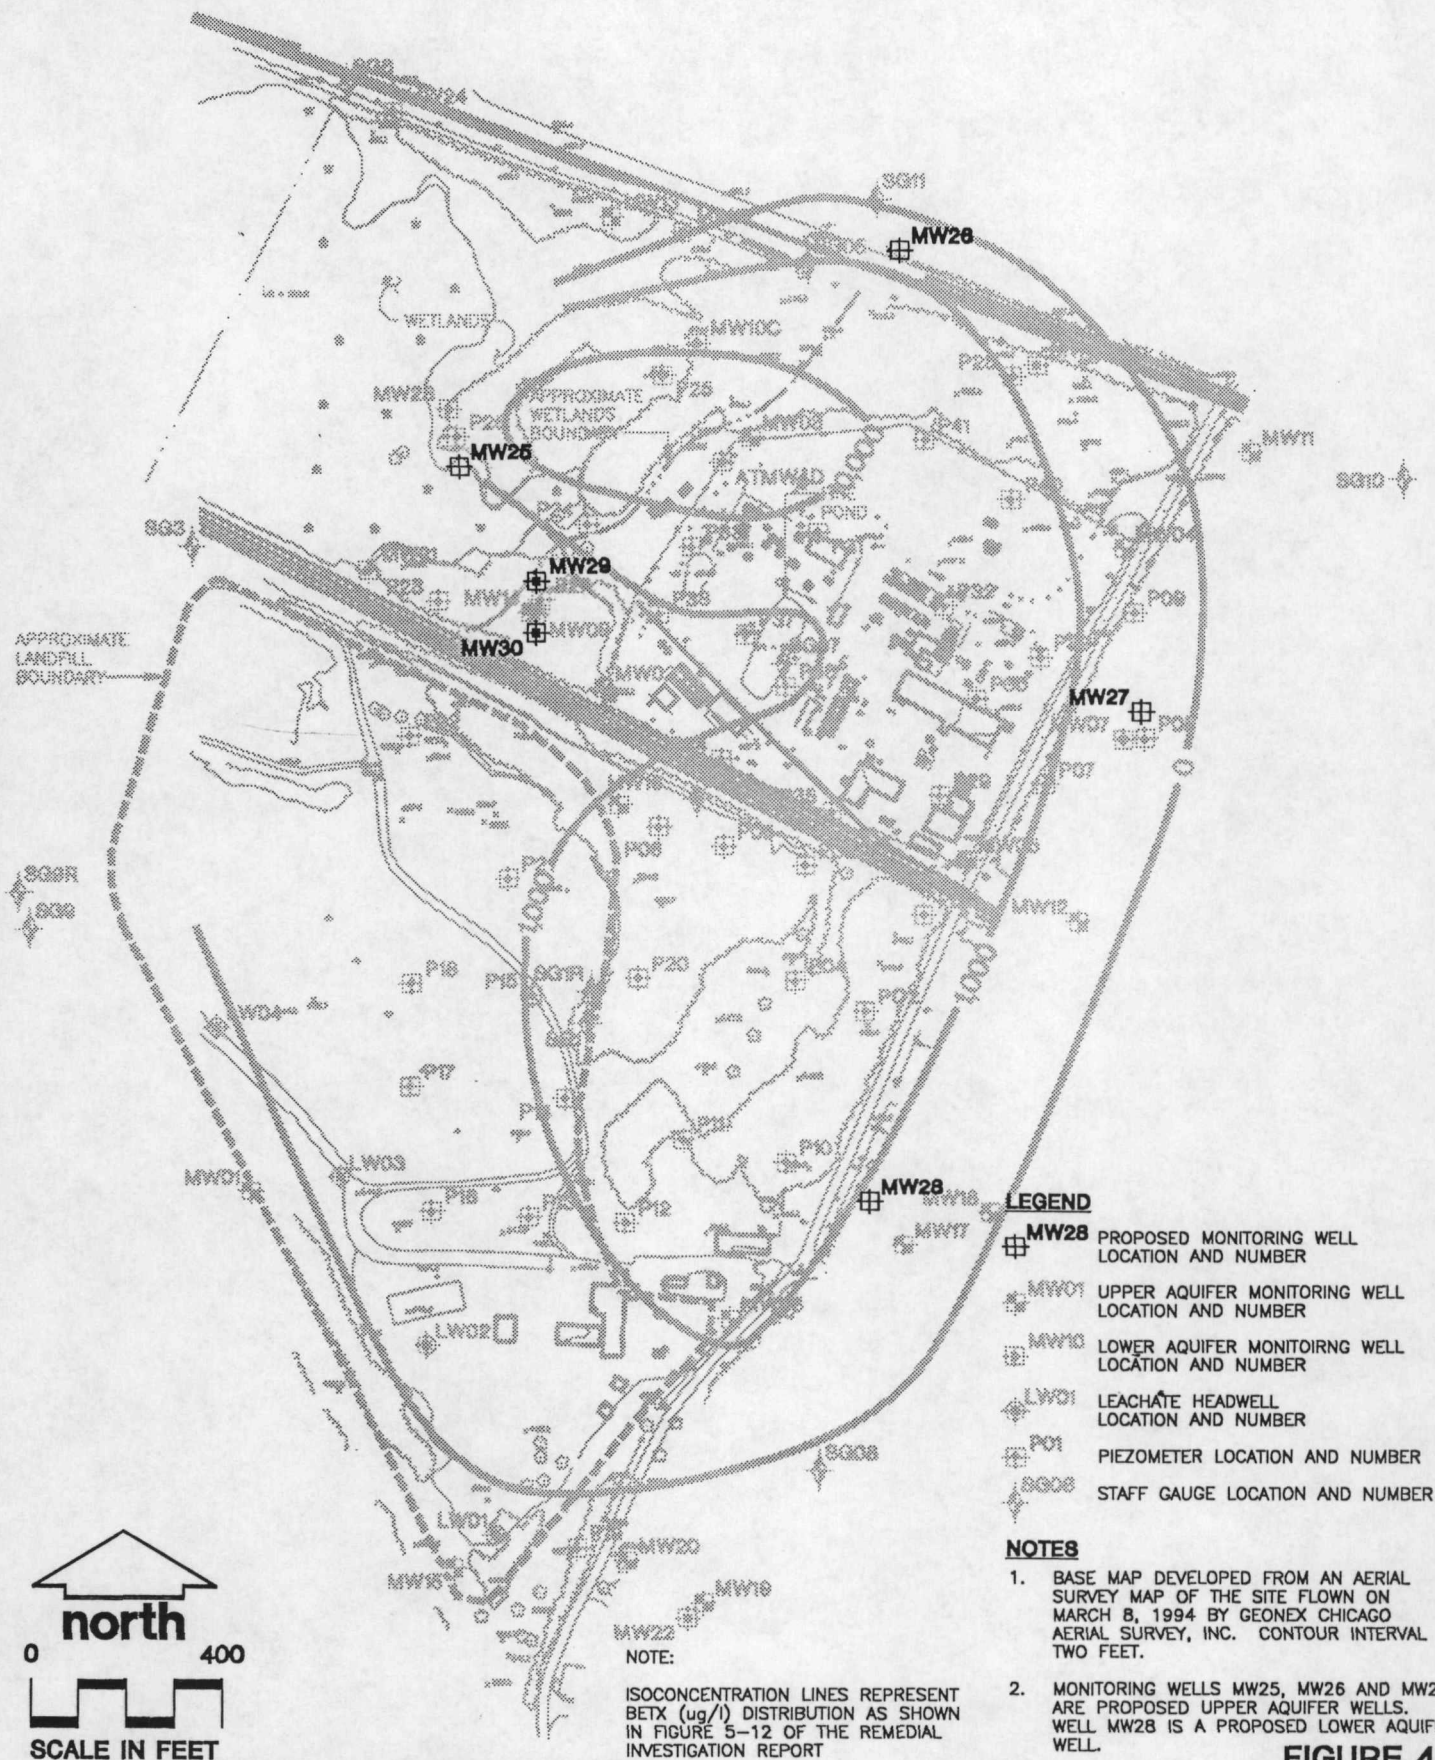


FIGURE 4

Developed By PMS, DAP, MJH	Drawn By TMS, LCL, TPB	PROPOSED MONITORING WELL LOCATION MAP PRE-DESIGN WORK PLAN, FIELD SAMPLING PLAN AMERICAN CHEMICAL SERVICE, INC. NPL SITE GRIFFITH, INDIANA	Drawing Number 4077.0030 A51
Approved By <i>[Signature]</i>	Date 8-18-85		MONTGOMERY WATSON
Reference			
Revisions			



Management Review

Other

Technical Review

Project Manager

Graphic Standards

Lead Professional

QUALITY
CONTROL

This document has been developed for a specific application and may not be used without the written approval of Montgomery Watson.

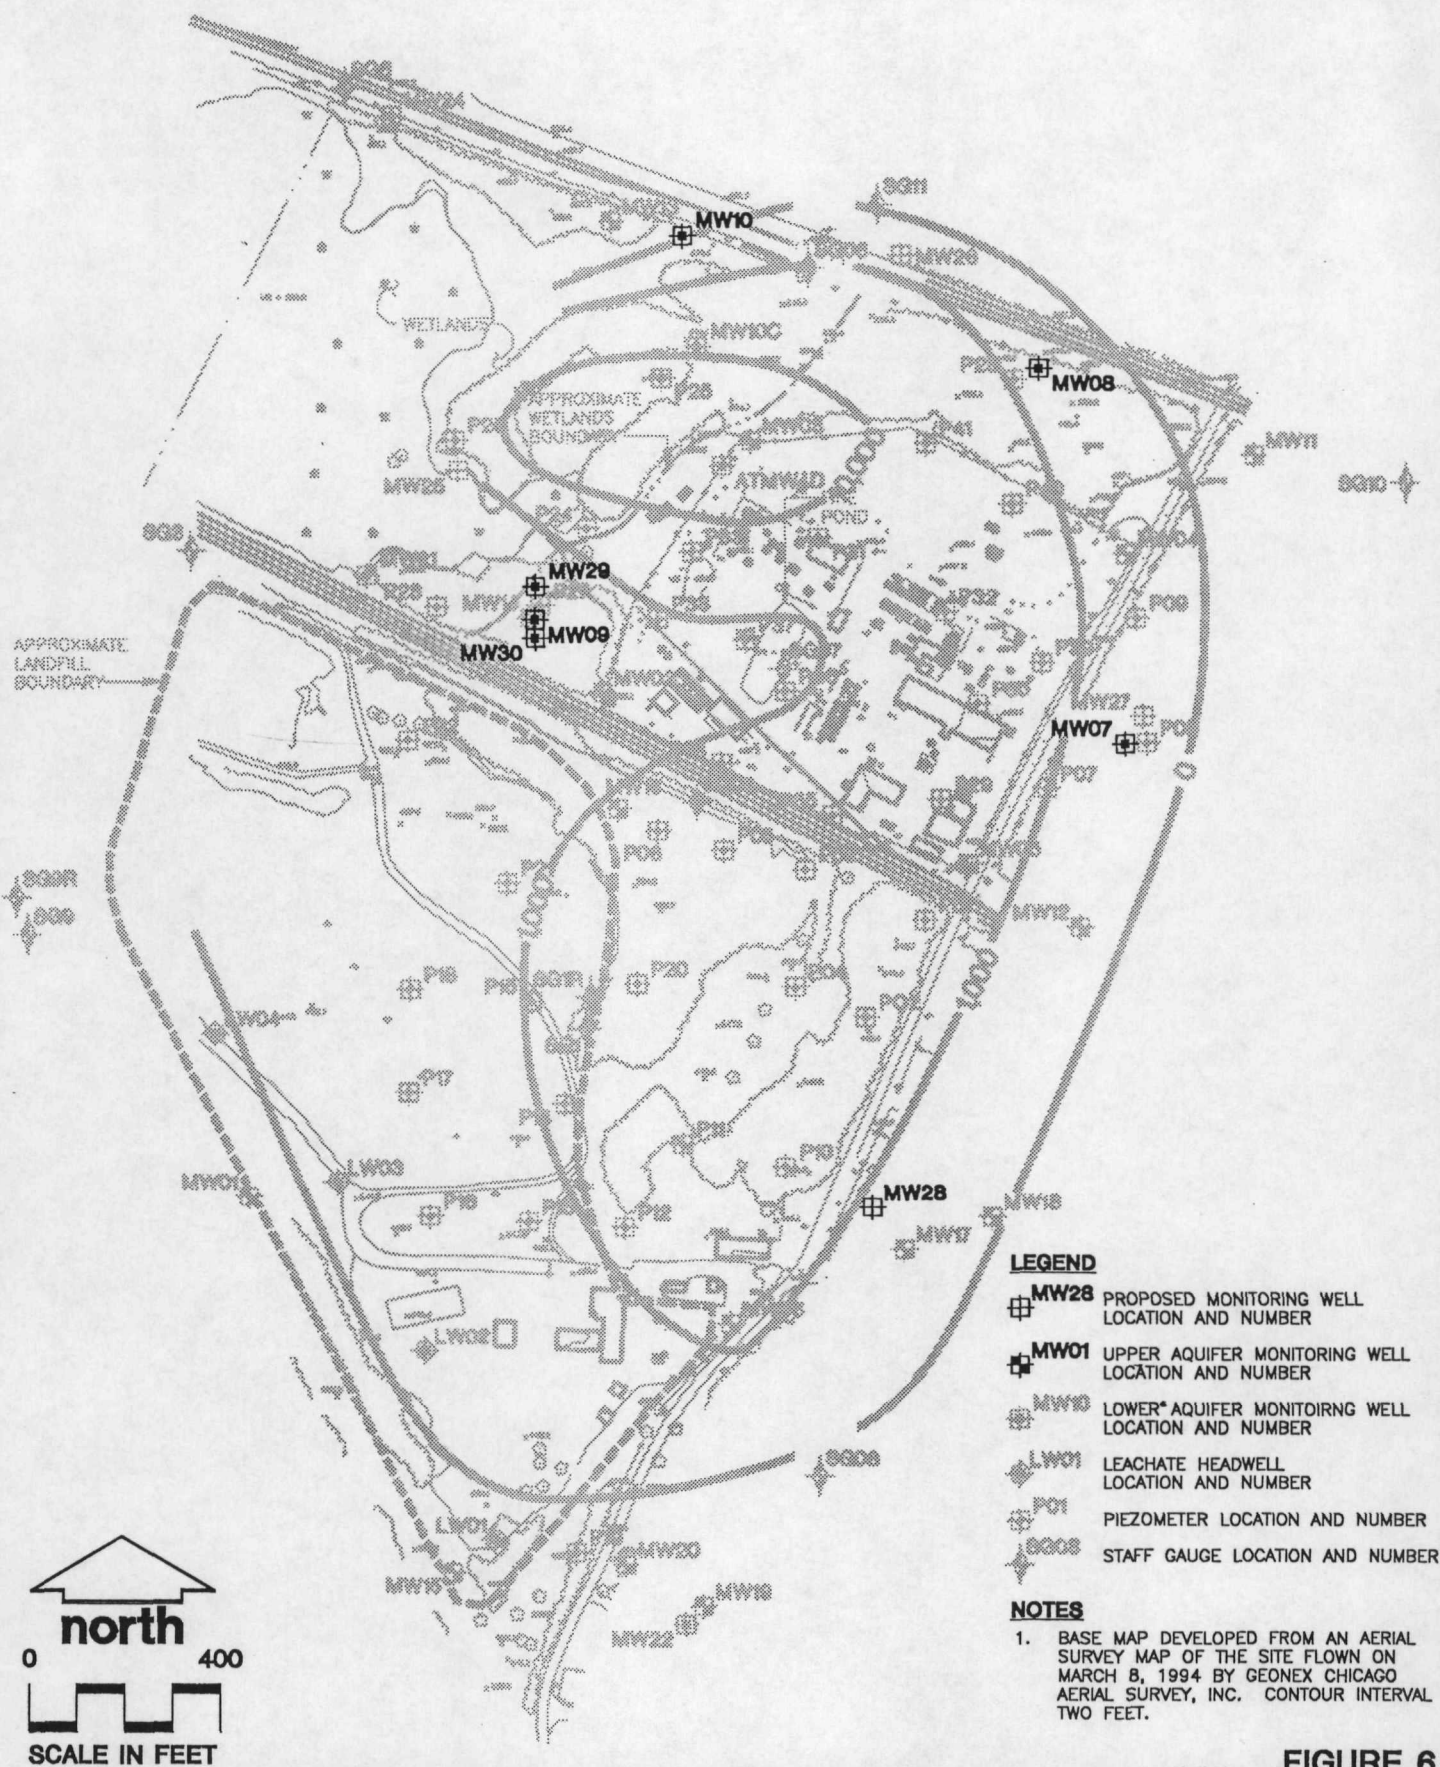


FIGURE 6

Developed By PMS,DAP,MJH Drawn By TMS,LCL,TPB
 Approved By *[Signature]* Date 8-18-95
 Reference
 Revisions

PROPOSED DETECTION/COMPLIANCE WELL LOCATION MAP (LOWER AQUIFER)

PRE-DESIGN WORK PLAN,
FIELD SAMPLING PLAN
AMERICAN CHEMICAL SERVICE, INC.
NPL SITE
GRIFFITH, INDIANA

Drawing Number
4077.0030 **A53**

**MONTGOMERY
WATSON**

